



ALTAIR I 52 LOUVRE IN EASYSCREEN POWERLOUVRE I 31 SURROUND FRAME

Standard Heights

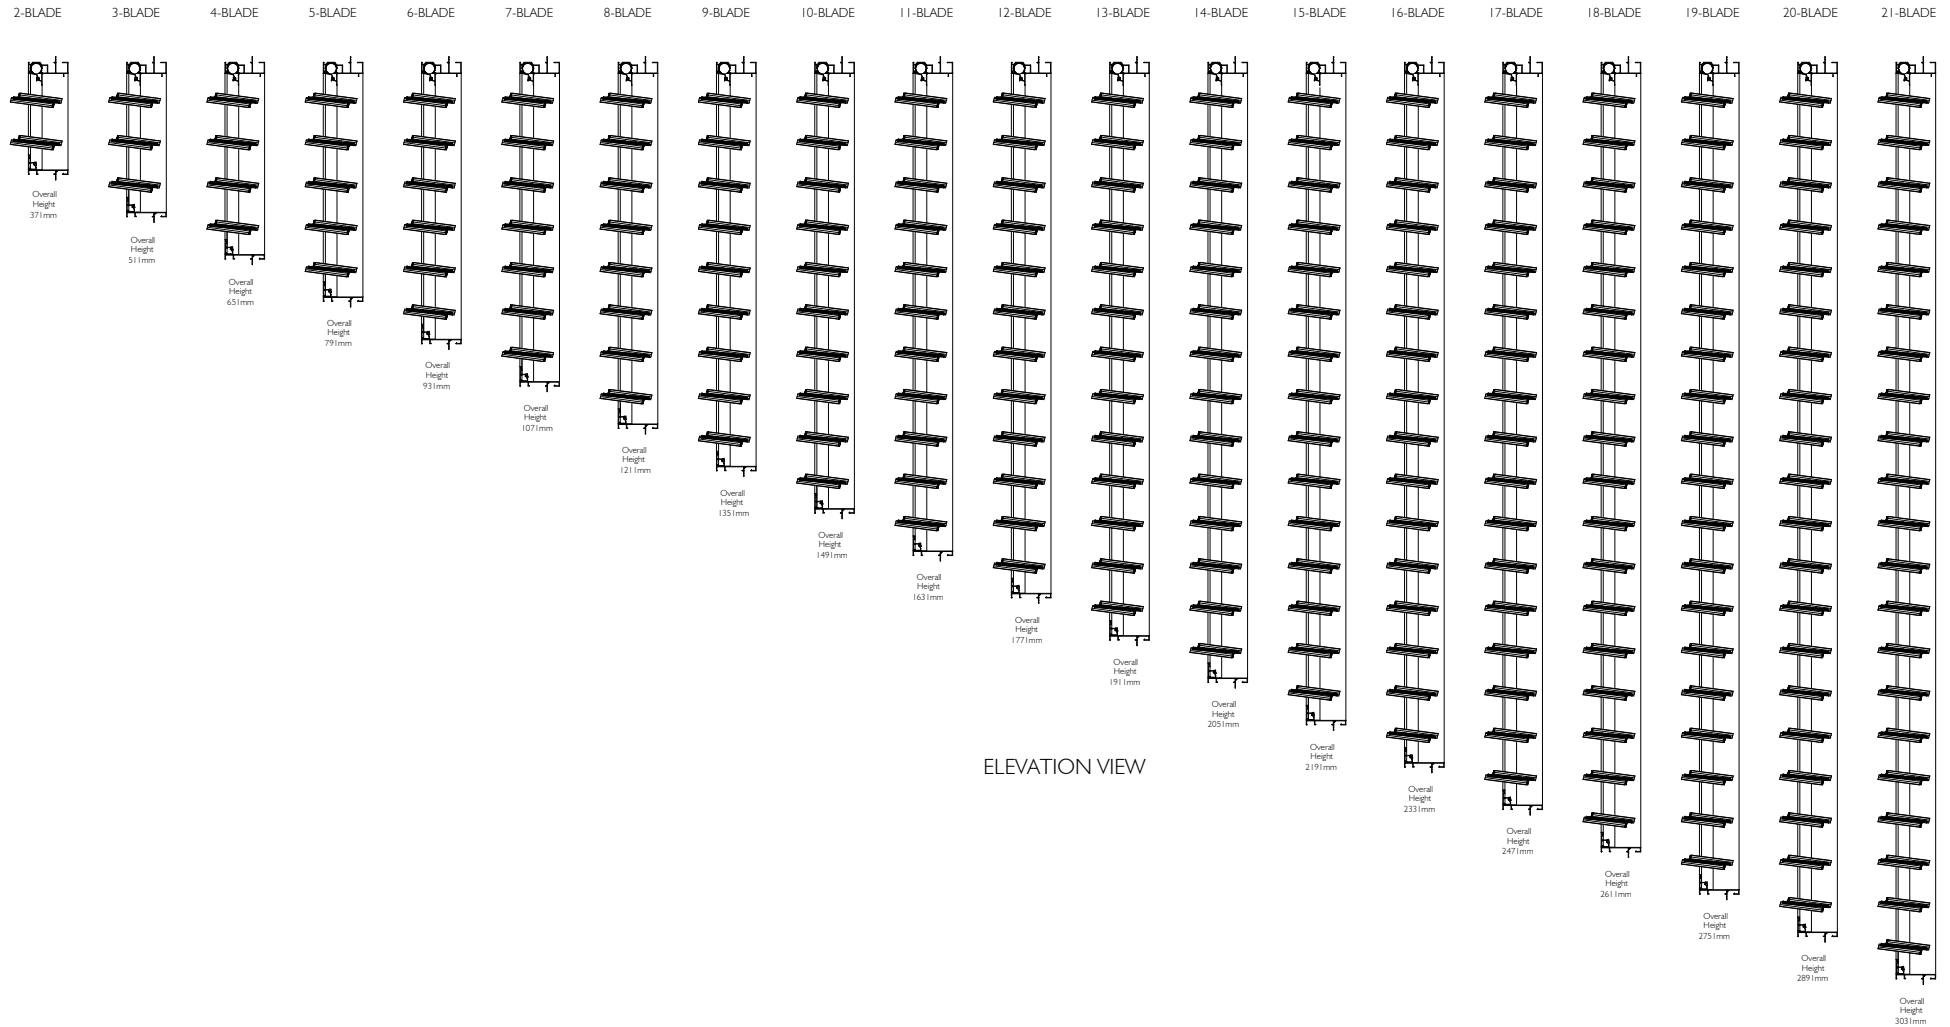


ELEVATION VIEW


| | | | | | | | | | | | | | |
|---|-----|-------------|----------------|--|------|---|--|--|--|------------|--------------|----------|--|
| Proprietary and confidential The information contained in this drawing is the sole property of Breezway Australia. Any reproduction in part or as a whole, without the written permission of Breezway Australia is prohibited. | Rev | Description | Approved By | | Date | Title: | | |  35 Cambridge Street, Coorparoo QLD 4151, ABN 24 081 897 823 | | Material: | | |
| | | | | | | | | | | | Finish: | | |
| | | | | | | Altair 152 Easyscreen Powerlouvre Frame | | | | | SAP Mat No: | | |
| | | | | | | | | | | | Dwg No: | | |
| | | | | | | Drawn by: B.G | | | Date: 17/10/2011 | Scale: NTS | Sheet 1 of 4 | Revision | |
| | | | | | | | | | | | | | |

ALTAIR 152 LOUVRE IN EASYSOON POWERLOUVRE 131 SURROUND FRAME


Standard Heights (Viewed From Outside)

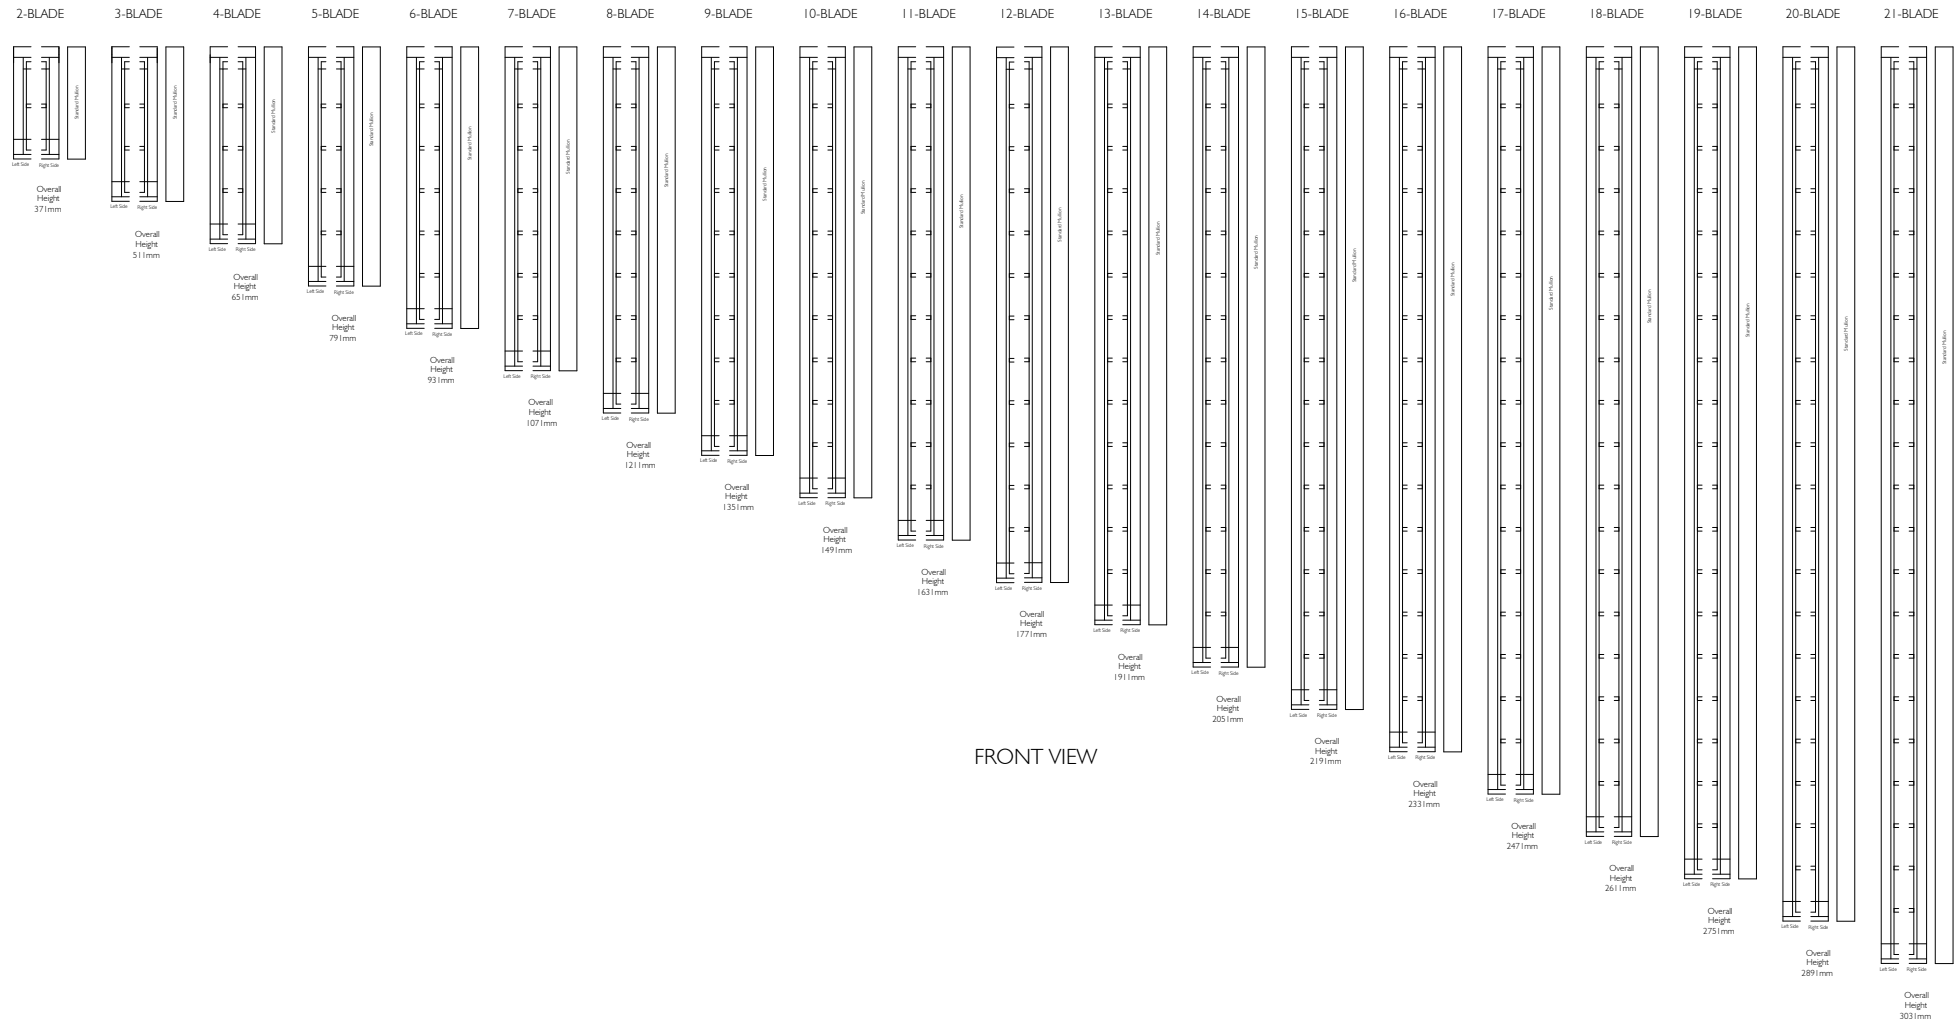


FRONT VIEW

| | | | | | | | | | | | |
|---|-----|-------------|--------------------------|---------------------|---|--------------|--|---|--|-------------|--|
| Proprietary and confidential The information contained in this drawing is the sole property of Breezway Australia. Any reproduction in part or as a whole, without the written permission of Breezway Australia is prohibited. | Rev | Description | Approved By Date | | Title: Altair 152 Easyscreen Powerlouvre Frame | | |  35 Cambridge Street, Cooparoo QLD 4151, ABN 24 081 897 823 | | Material: | |
| | | | | | | | | | | Finish: | |
| | | | | | | | | | | SAP Mat No: | |
| | | | | | | | | | | Dwg No: | |
| | | | | | | | | | | | |
| | | | | | | | | | | | |
| | | | | | | | | | | | |
| Drawn by: B.G | | | | Date: 17/10/2011 | Scale: NTS | Sheet 2 of 4 | | Revision | | | |


Altair I52 Louvre

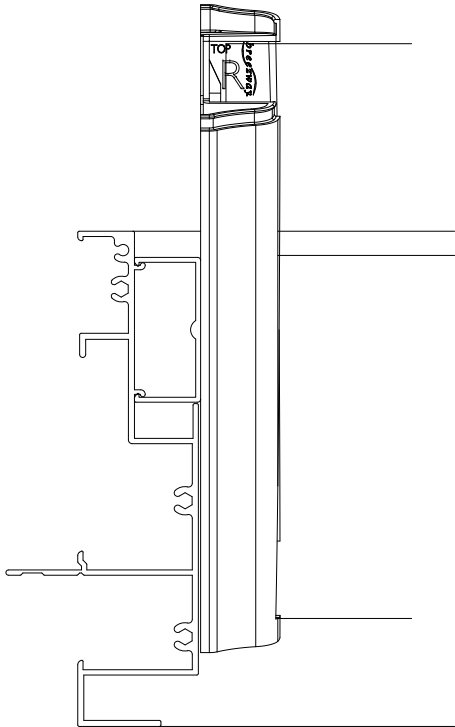

Altair Easyscreen I31 Surround Frame
With Standard Jamb's

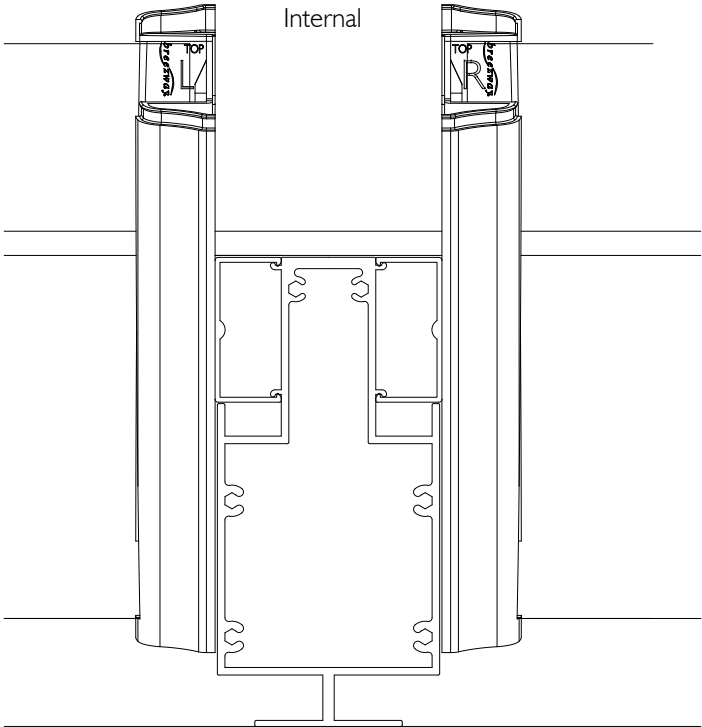


Altair Easyscreen I31 Surround Frame
With Standard Mullion

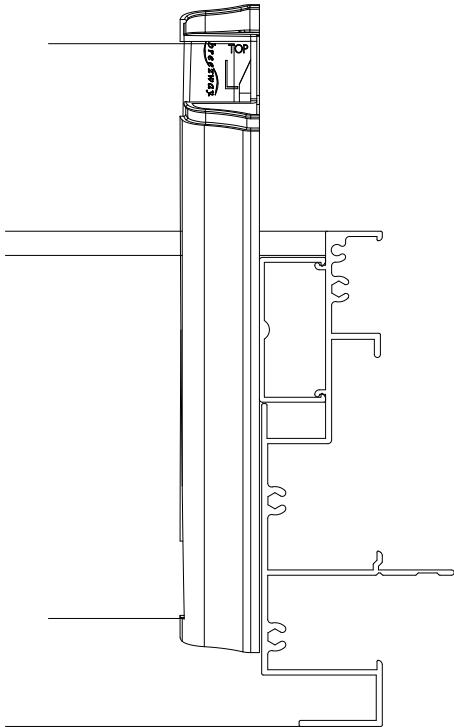


Altair Easyscreen I31 Surround Frame
With Standard Jamb's

PLAN VIEW

| | | | | | | | | | | | |
|--|-----|-------------|-------------|------|---|--|--|---|--|-------------|--|
| <p>Proprietary and confidential</p> <p>The information contained in this drawing is the sole property of Breezway Australia. Any reproduction in part or as a whole, without the written permission of Breezway Australia is prohibited.</p> | Rev | Description | Approved By | Date | Title: | | |  | | Material: | |
| | | | | | | | | | | Finish: | |
| | | | | | Altair I52 Easyscreen Powerlouvre Frame | | | 35 Cambridge Street, Coorparoo QLD 4151, ABN 24 081 897 823 | | SAP Mat No: | |
| | | | | | | | | | | Dwg No: | |
| | | | | | Drawn by: B.G | | | Date: 17/10/2011 | | Scale: 1:2 | |
| | | | | | Sheet 3 of 4 | | | Revision | | | |
| | | | | | | | | | | | |

Specification

The louvre window shall be Altair I 52mm Louvres in Easyscreen Powerlouvre Window System by Breezway – as certified by the Australian Window Association.
Fabricated to perform in (Insert applicable N or C rating) Zone to comply with AS2047.

| | | | | | | | | | | |
|---|-----|-------------|---------------------|--|--|--------|--------------|---|--|-------------|
| Proprietary and confidential The information contained in this drawing is the sole property of Breezway Australia. Any reproduction in part or as a whole, without the written permission of Breezway Australia is prohibited. | Rev | Description | Approved By Date | | Title: Altair I 52 Easyscreen Powerlouvre Frame | | |  <small>35 Cambridge Street, Coopers QLD 4151, ABN 24 081 897 823</small> | | Material: |
| | | | | | | | | | | Finish: |
| | | | | | | | | | | SAP Mat No: |
| | | | | | | | | | | Dwg No: |
| | | | | | | | | | | |
| | | | | | | | | | | |
| | | | | | | | | | | |
| Drawn by: B.G | | | | | Date: 17/10/2011 | Scale: | Sheet 4 of 4 | Revision | | |