
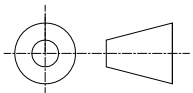



ALTAIR 6" LOUVRE IN ios SURROUND FRAME WITH INSIDE SCREEN - GLASS OR ALUMINIUM BLADES

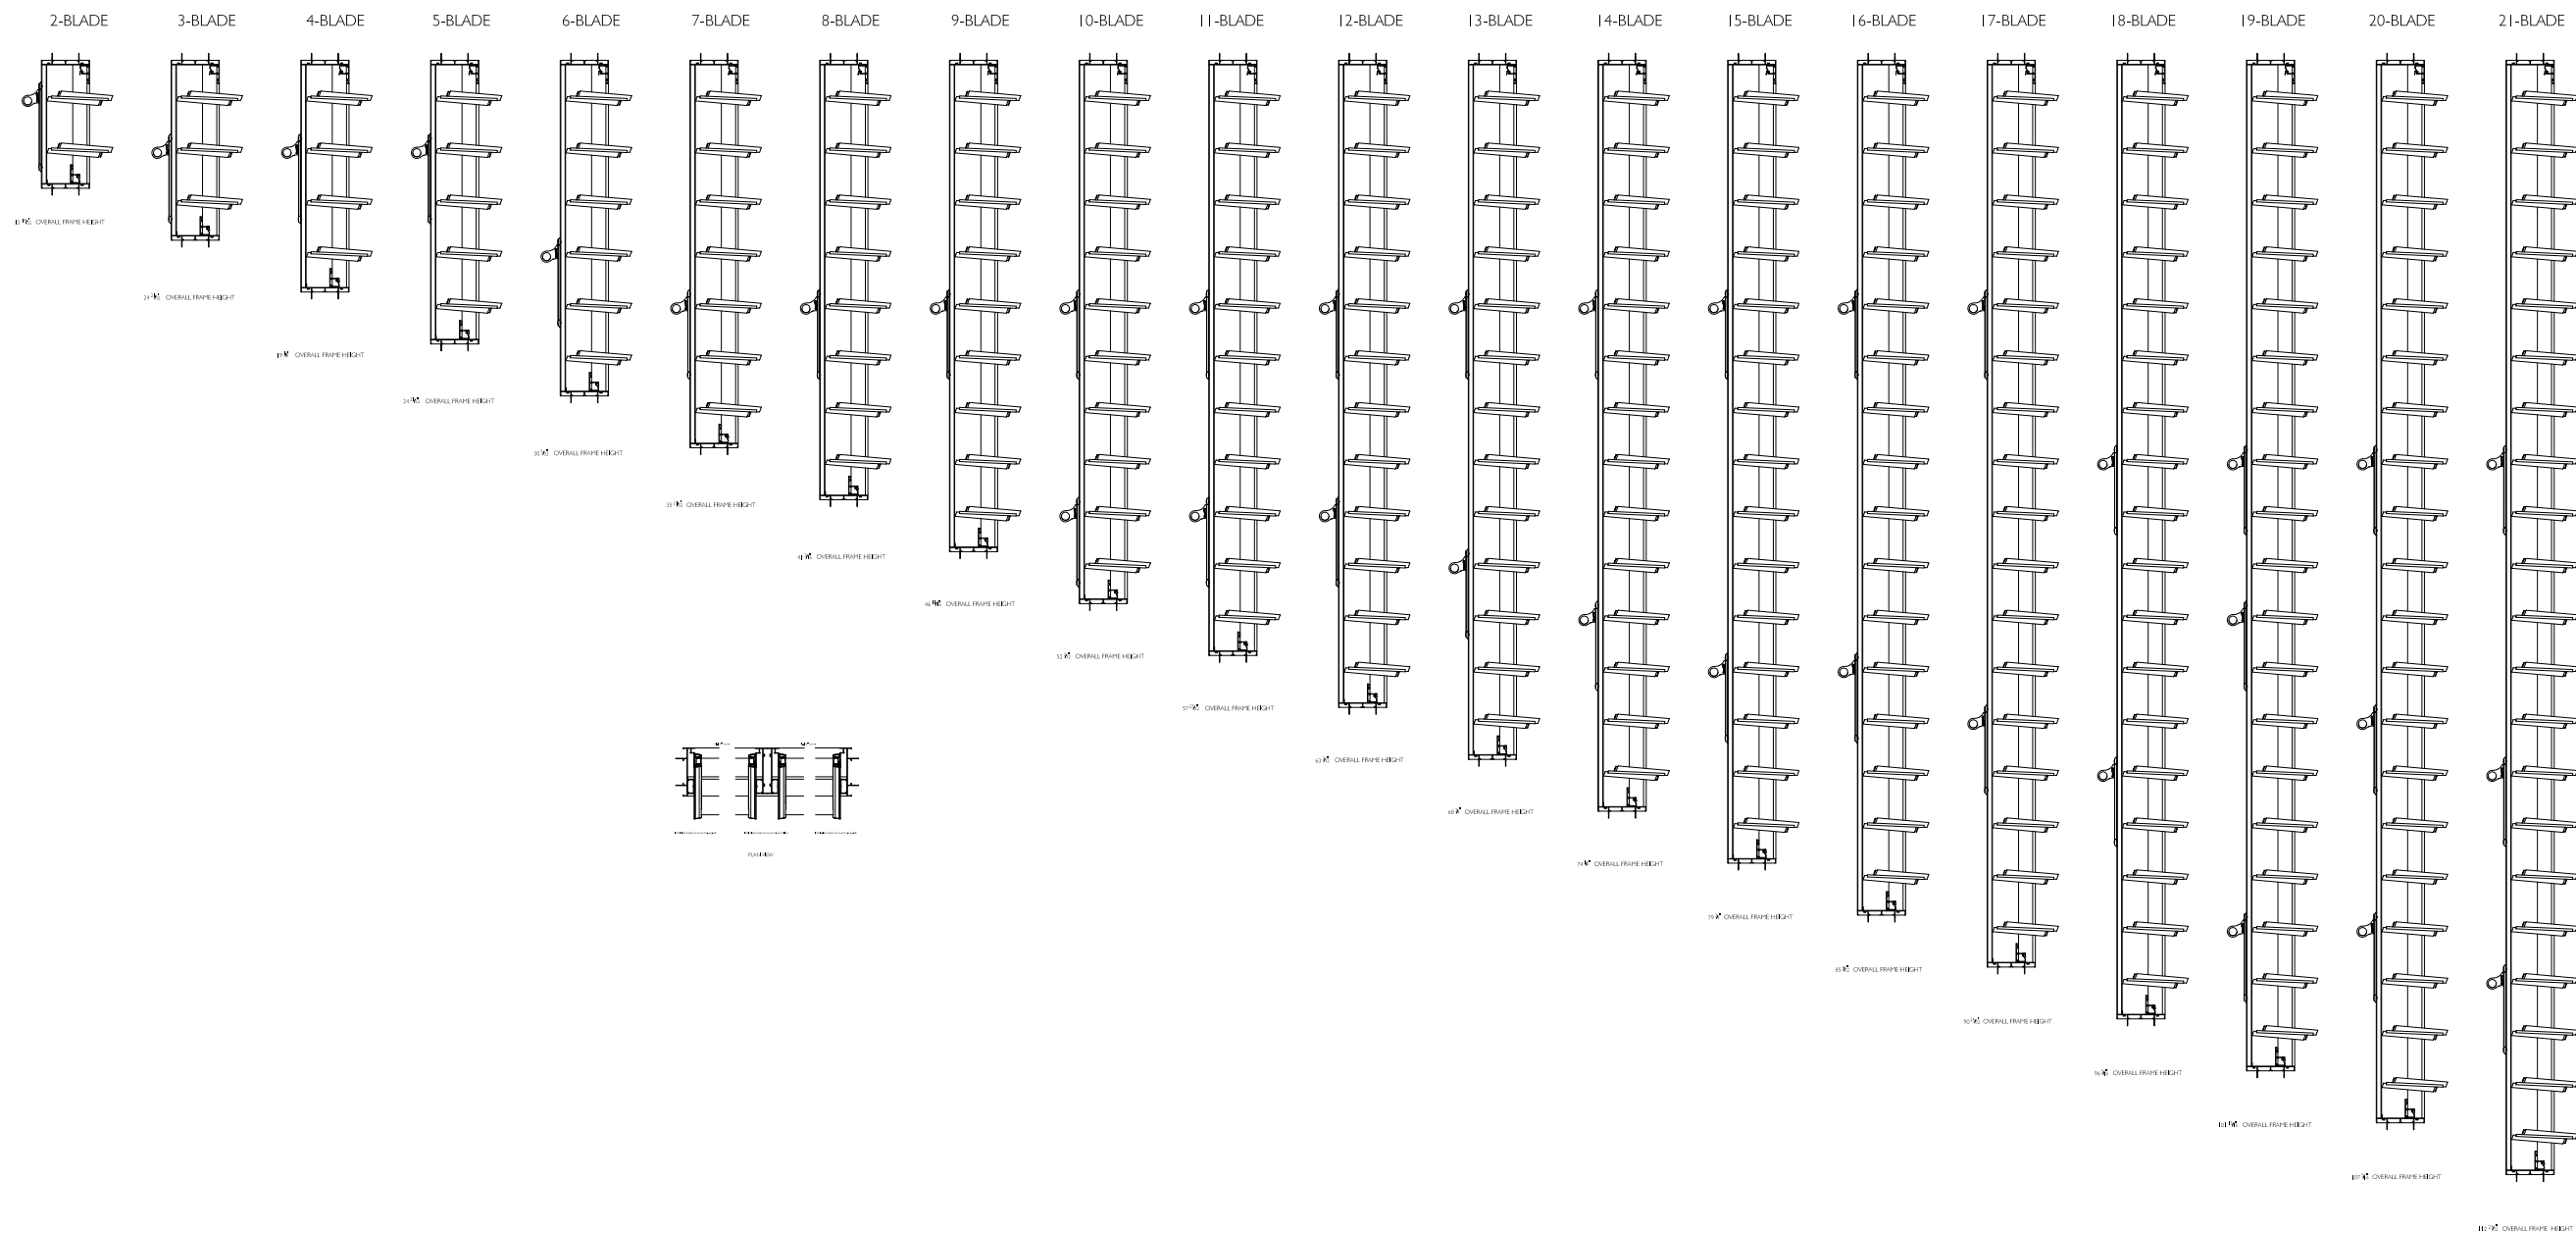

IF IN DOUBT ASK - DO NOT SCALE DRAWING

<p>Proprietary and confidential</p> <p>The information contained in this drawing is the sole property of Breezway Australia. Any reproduction in part or as a whole, without the written permission of Breezway Australia is prohibited.</p>	Rev	Description	Approved		Title:				 35 Cambridge Street, Coorparoo QLD 4151, ABN 24 081 897 823		Material:			
			By	Date							Finish:			
					Altair 6" Louvre in ios Surround Frame with Slide Handle Glass or Aluminium Blades						SAP Mat No:			
											Dwg No:			
					Drawn by: B.G		Date: 12/09/2011		Scale: 1:20@A3		Sheet 1 of 1		Revision:	